



Channel Section View

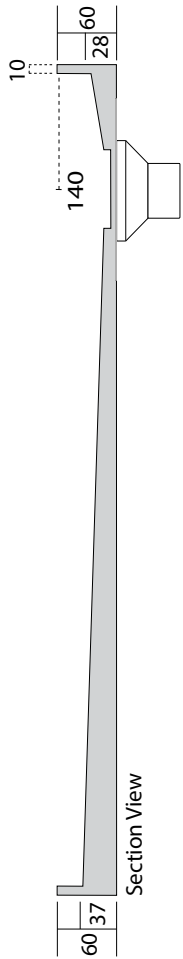


Section View

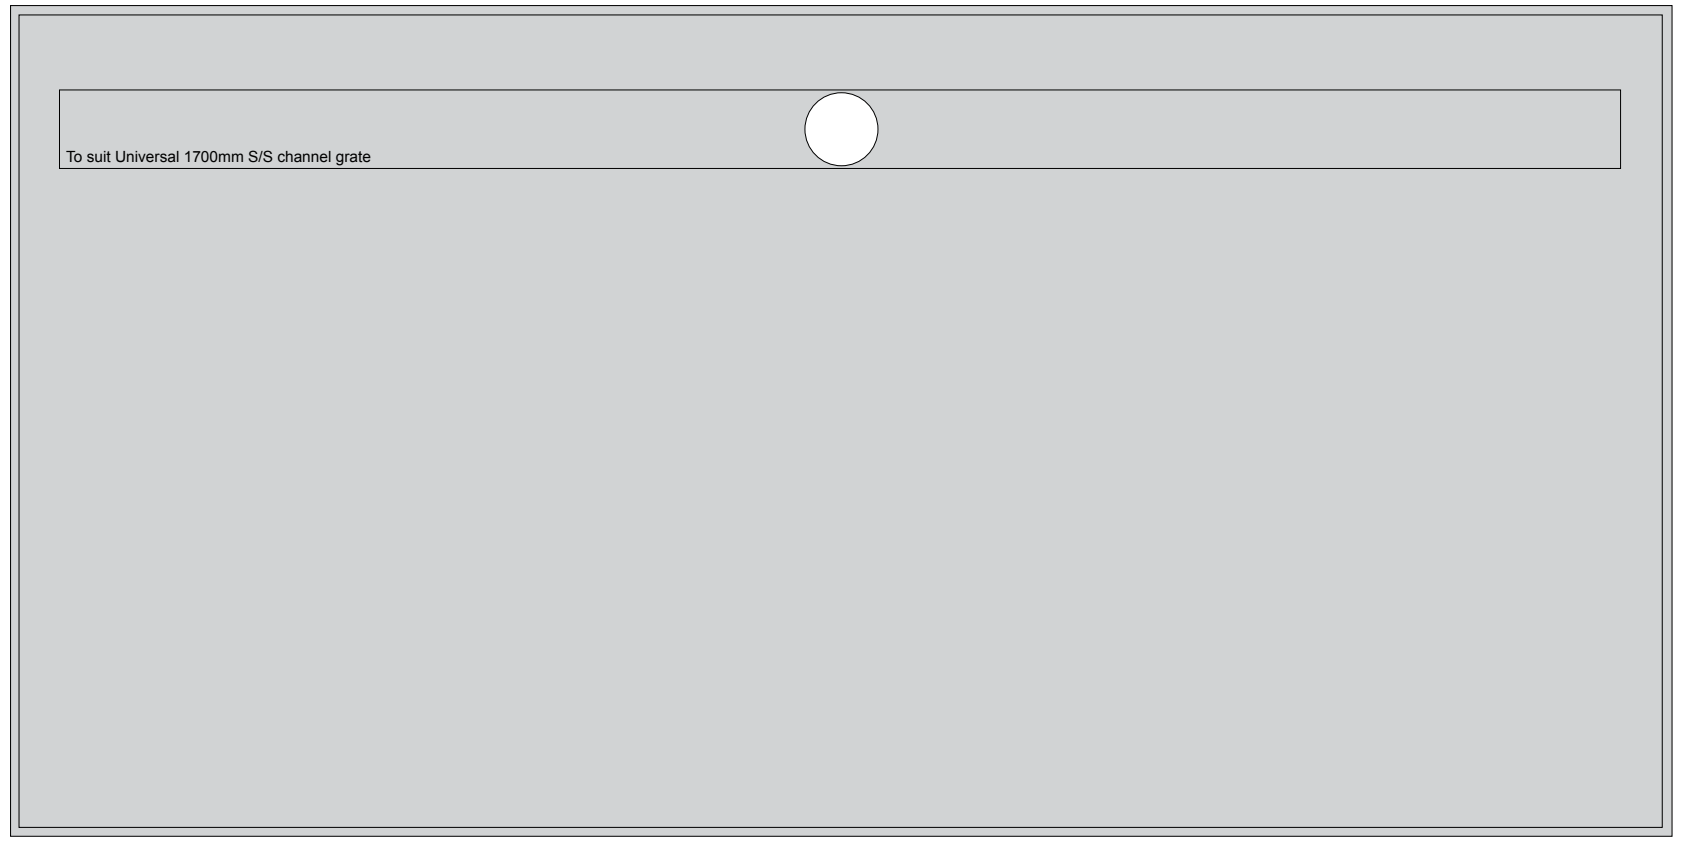

Plan View


1820

910

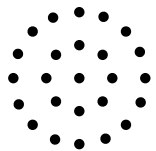

**UNIVERSAL  
SHOWER BASE**

- AS 3740-2010 and AS 3588-1996 compliant
- Manufactured with a recommended fall ratio (between 1:60/1:80)
- Shower Base dimensions may vary by +/- 5mm
- To suit Tile and Vinyl applications
- Integrated Channel Grate (Oval Slotted, Plain, Tile Insert & Linear)

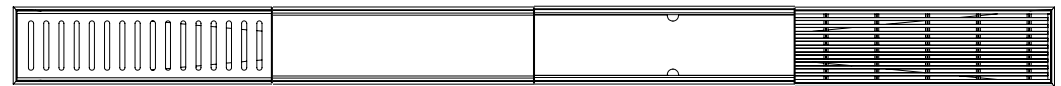

OVAL SLOTTED

PLAIN LID

TILE INSERT

LINEAR

**1820 X 910 CHANNEL GRATE**